




NORTH EAST ELEVATION
 SCALE 1:100
 0m 1 2 3 4 5

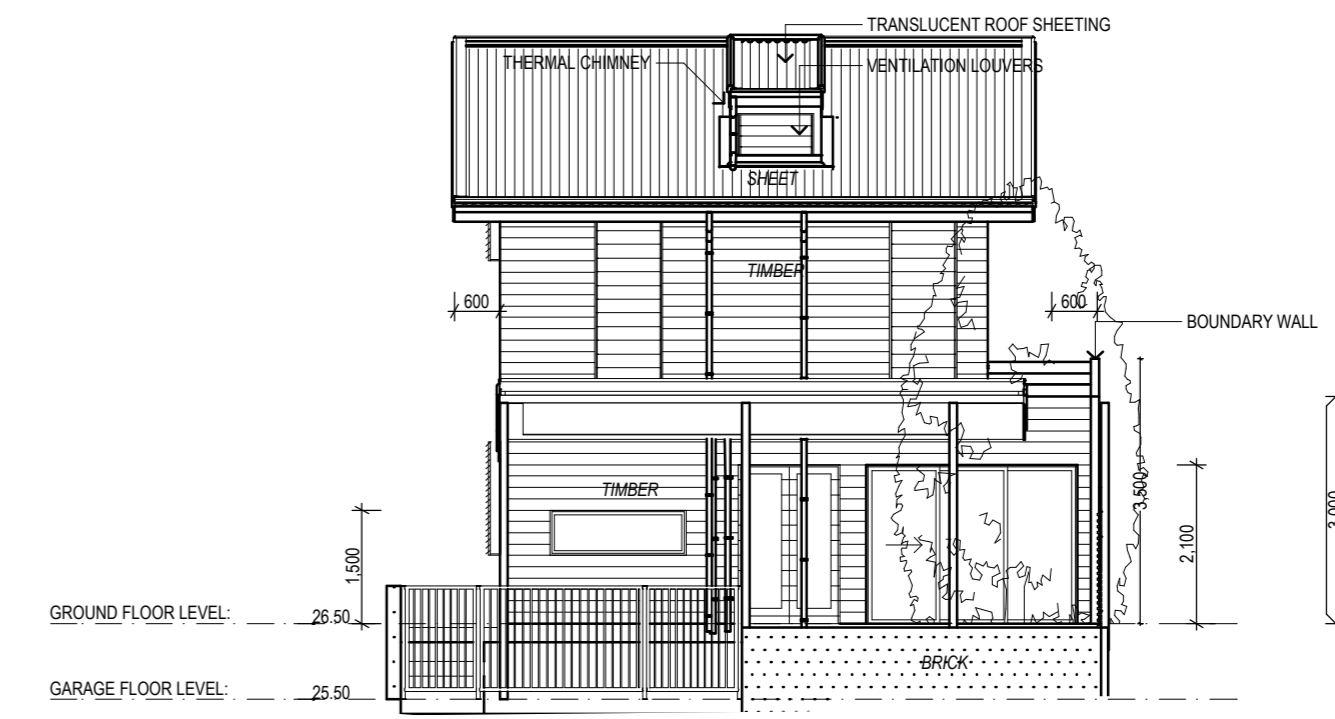

SOUTH EAST ELEVATION
 SCALE 1:100
 0m 1 2 3 4 5

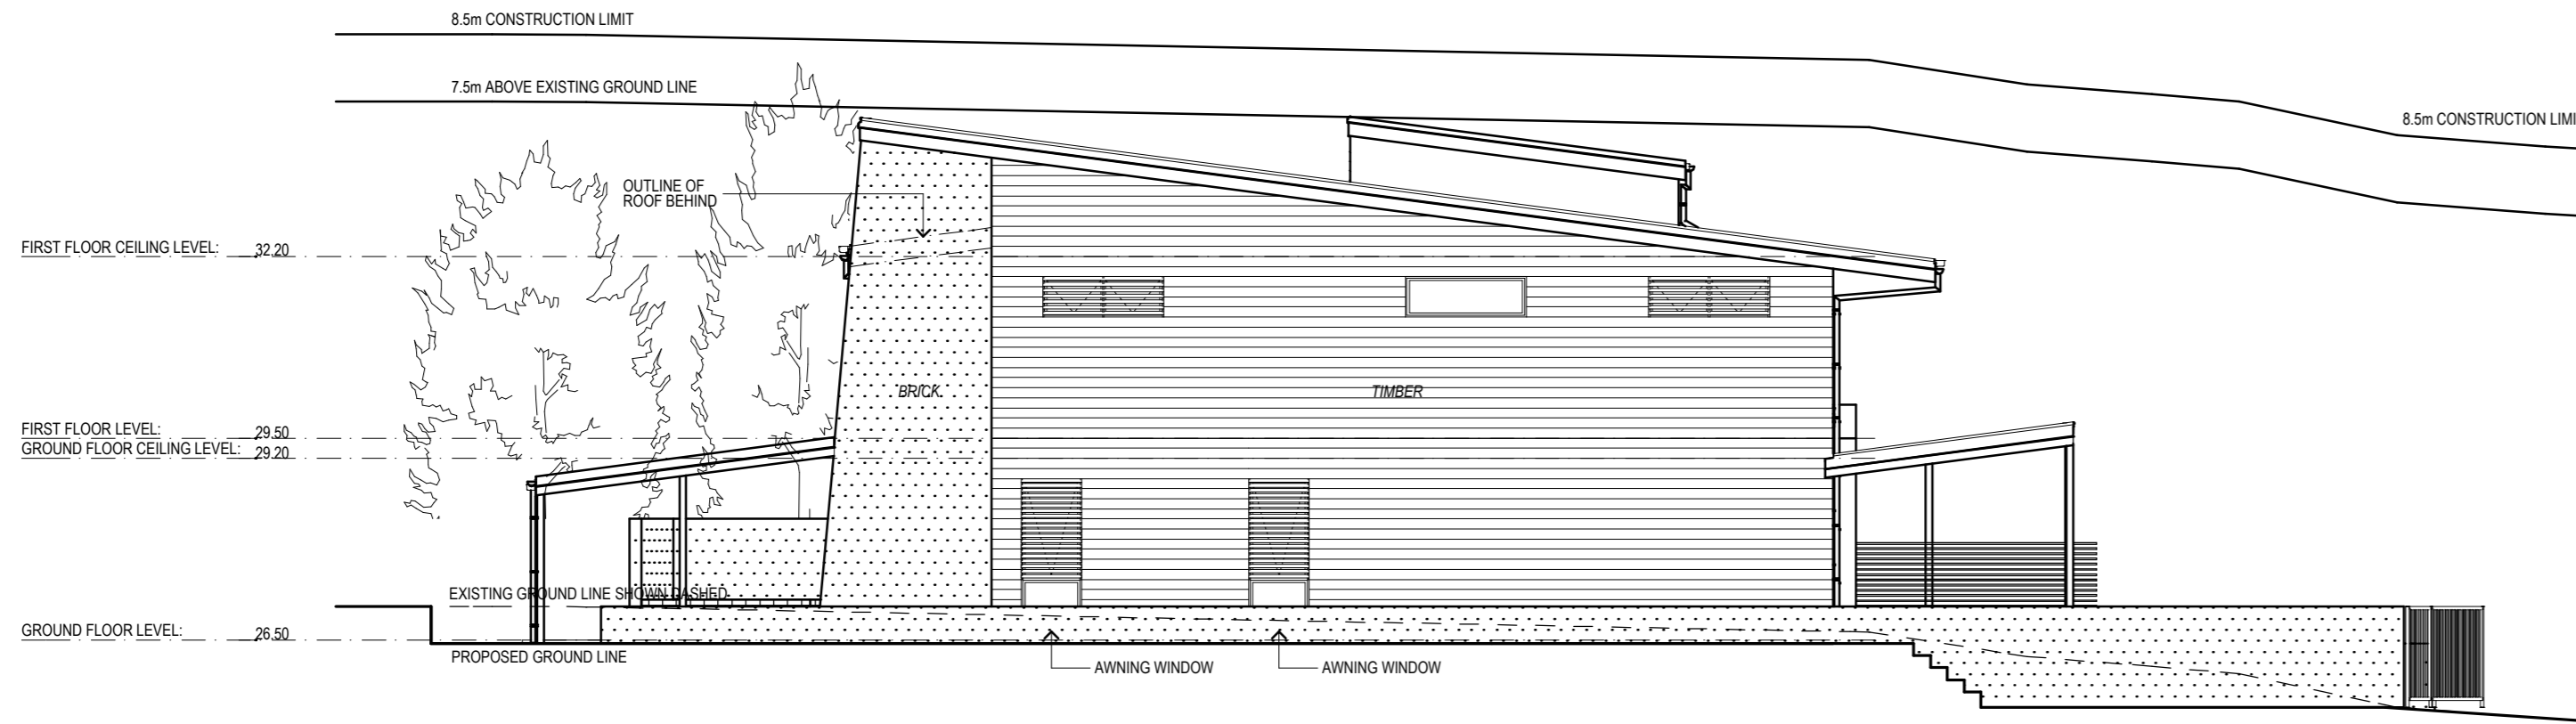

SOUTH WEST ELEVATION
 SCALE 1:100
 0m 1 2 3 4 5

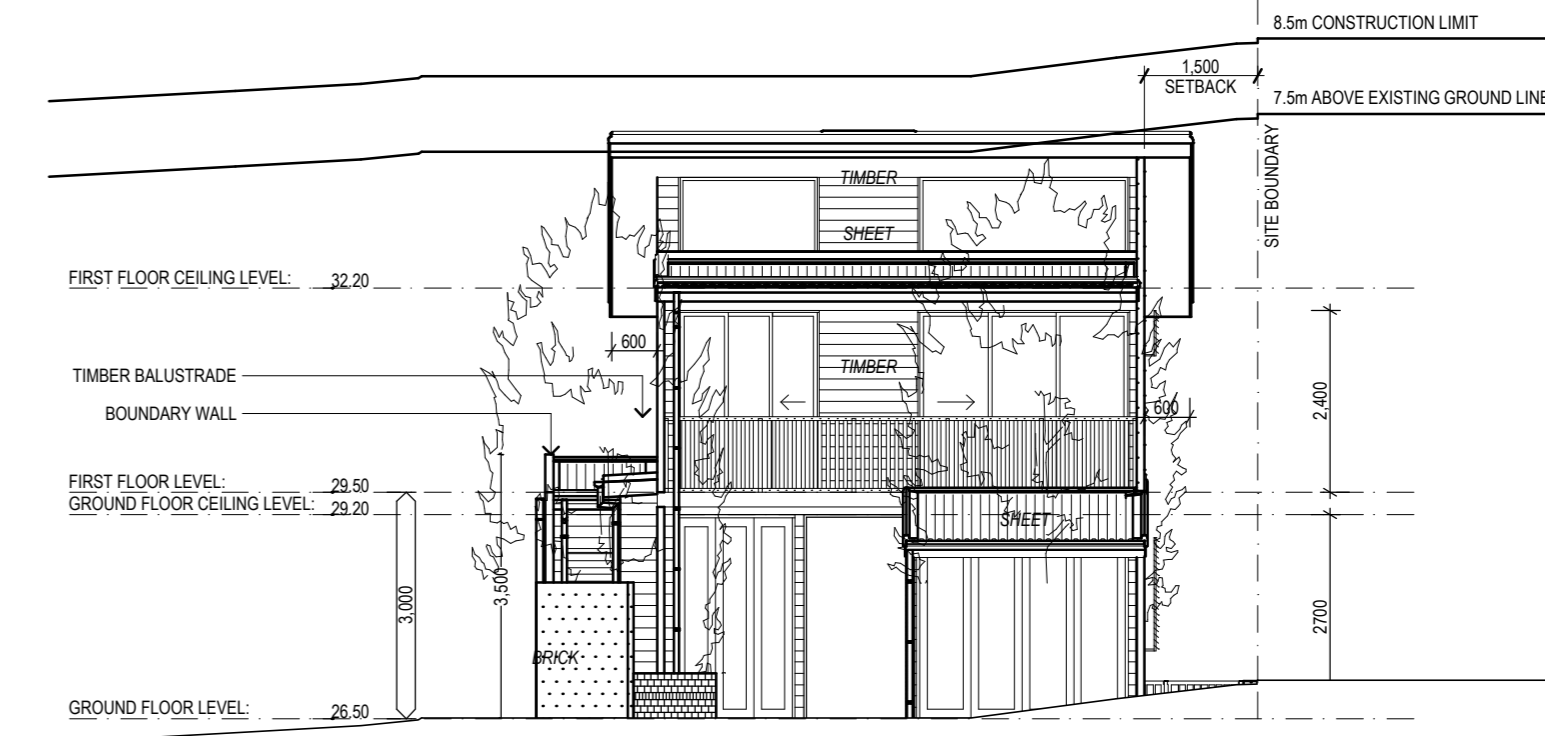

NORTH WEST ELEVATION
 SCALE 1:100
 0m 1 2 3 4 5



SECTION A
 SCALE 1:100
 0m 1 2 3 4 5

Revision	Description	By	Date
F	25.05.07	ISSUED FOR CLIENT INFORMATION	CAL ATM
E	14.03.07	ISSUED FOR CLIENT INFORMATION	GAL ATM
D	01.12.06	ISSUED FOR CLIENT INFORMATION	FDH ATM
C	15.11.06	ISSUED FOR CLIENT INFORMATION	FDH ATM
B	27.10.06	ISSUED FOR CLIENT INFORMATION	FDH ATM
A	21.10.06	ISSUED FOR CLIENT INFORMATION	FDH ATM

ARTAS

Brisbane Level 2
 119 Melbourne Street
 South Brisbane QLD 4101
 T 07 3846 5017
 F 07 3466 5811

Launceston
 Melbourne
 Sydney
 Burnie

Internet
 www.artas.com.au

E-mail
 info@artas.com.au

Project Title
LOT 1 AND 2 ON ROCKBOURNE TERRACE

Address
42 & 44 ROCKBOURNE TCE, PADDINGTON

Drawing Title
EXTERNAL ELEVATIONS & SECTIONS

Plot Date
 20/05/07

Checked
 ATM

Drawn
 CAL

Project Number
063052 A2102 F

PRELIMINARY

Use figured dimensions in preference to scaled dimensions. All dimensions to be verified on site.
 COPYRIGHT These drawings and designs and the copyright therein are the property of Artas Architects and must not be used, retained or copied without the written permission of Artas Architects. (a.b.n. 32 050 405 983)