



GROUND FLOOR
SCALE 1:100

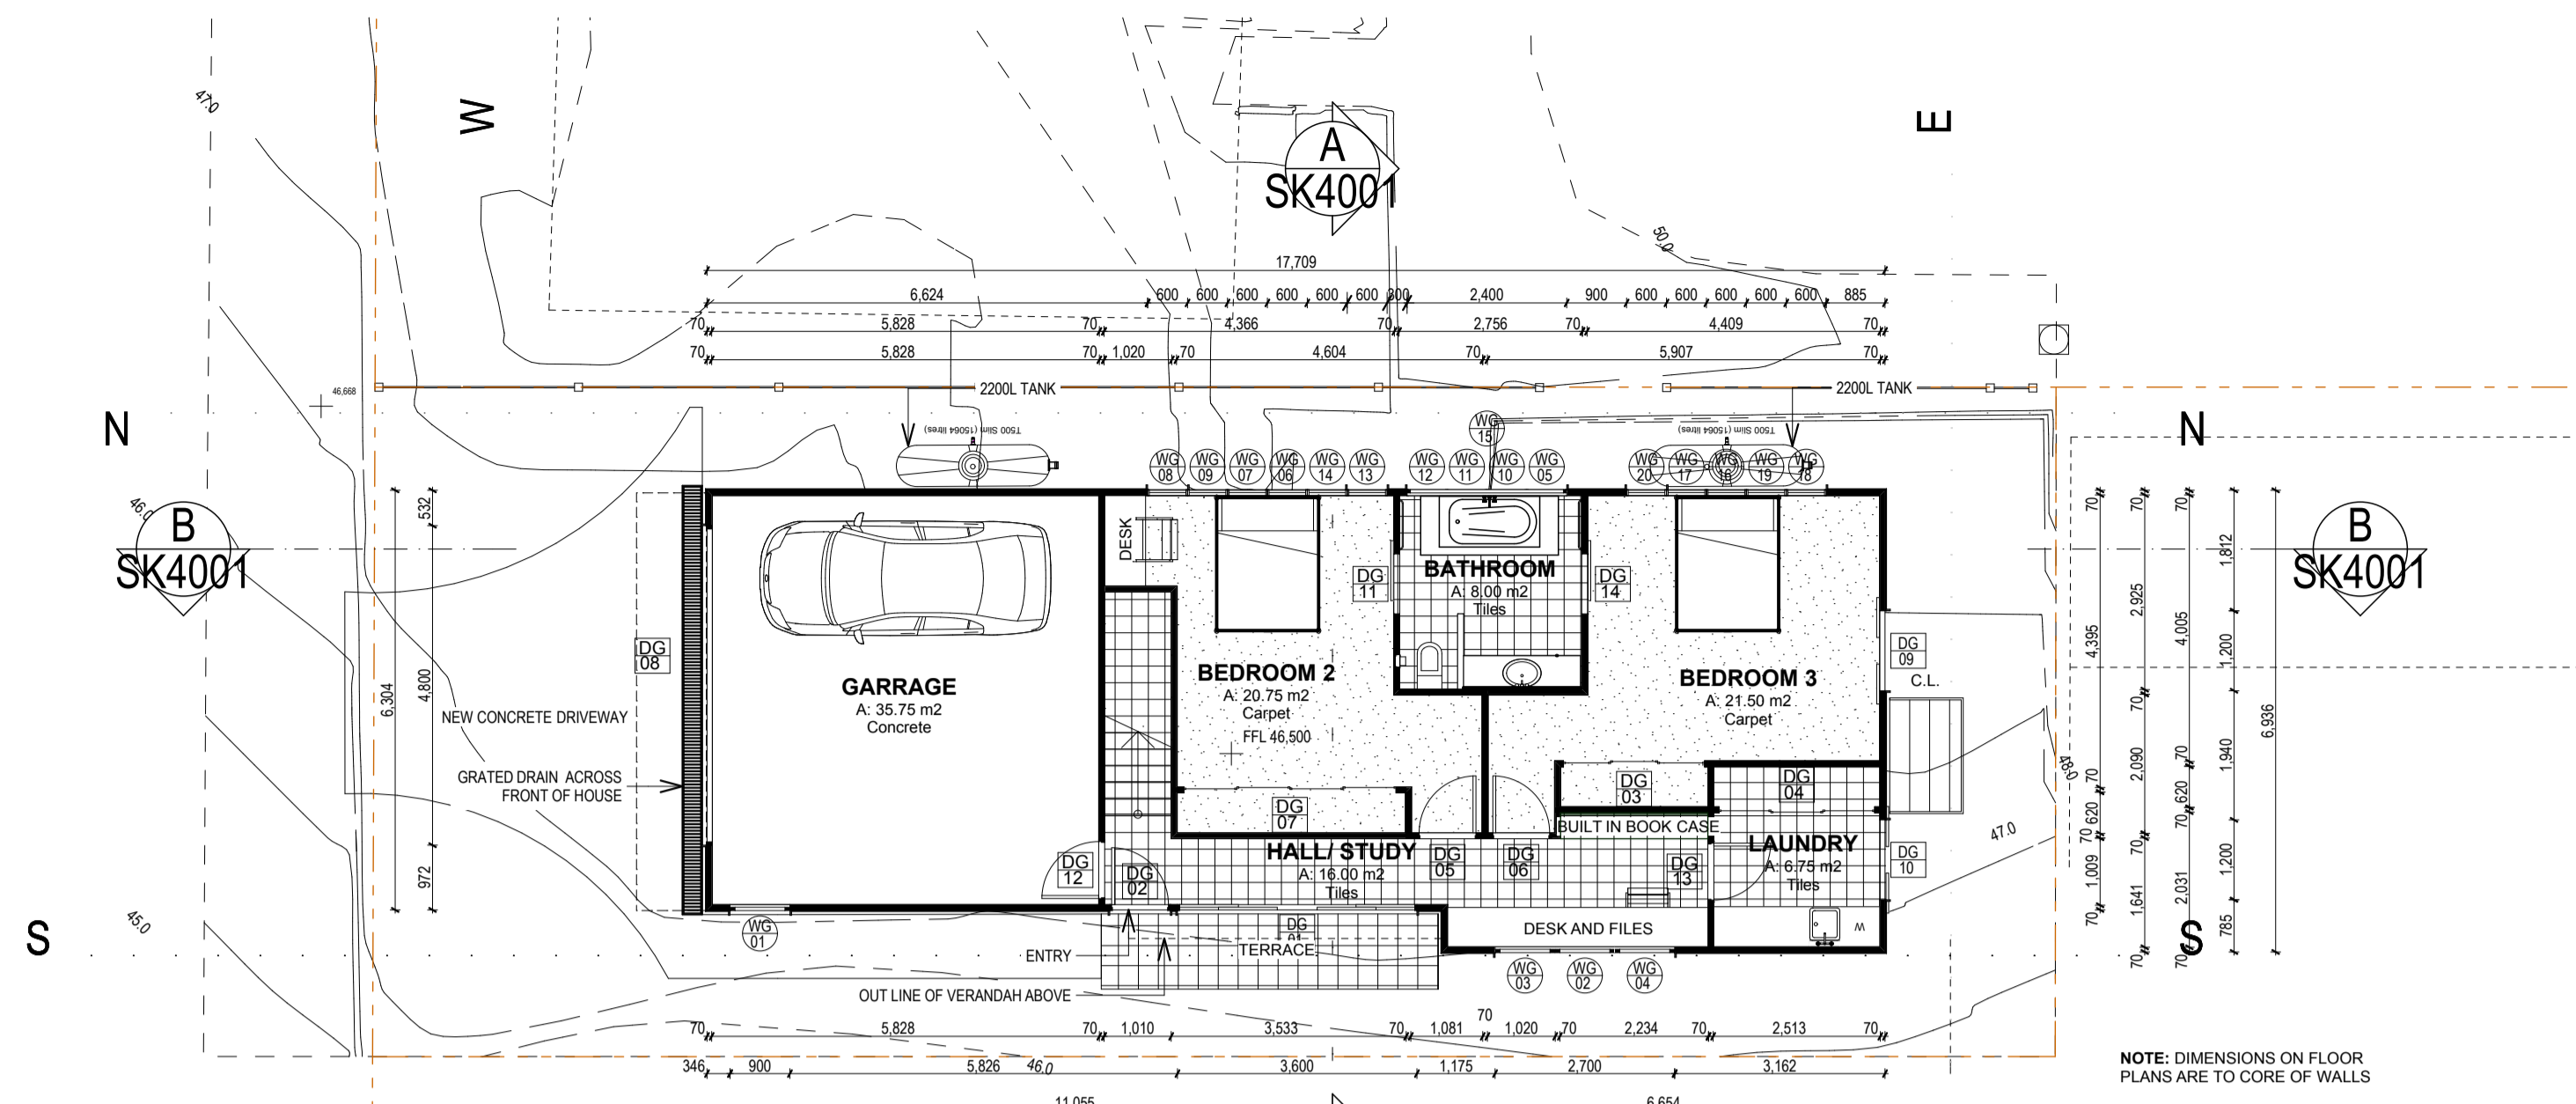


NOTE: DIMENSIONS ON FLOOR PLANS ARE TO CORE OF WALLS

FIRST FLOOR
SCALE 1:100

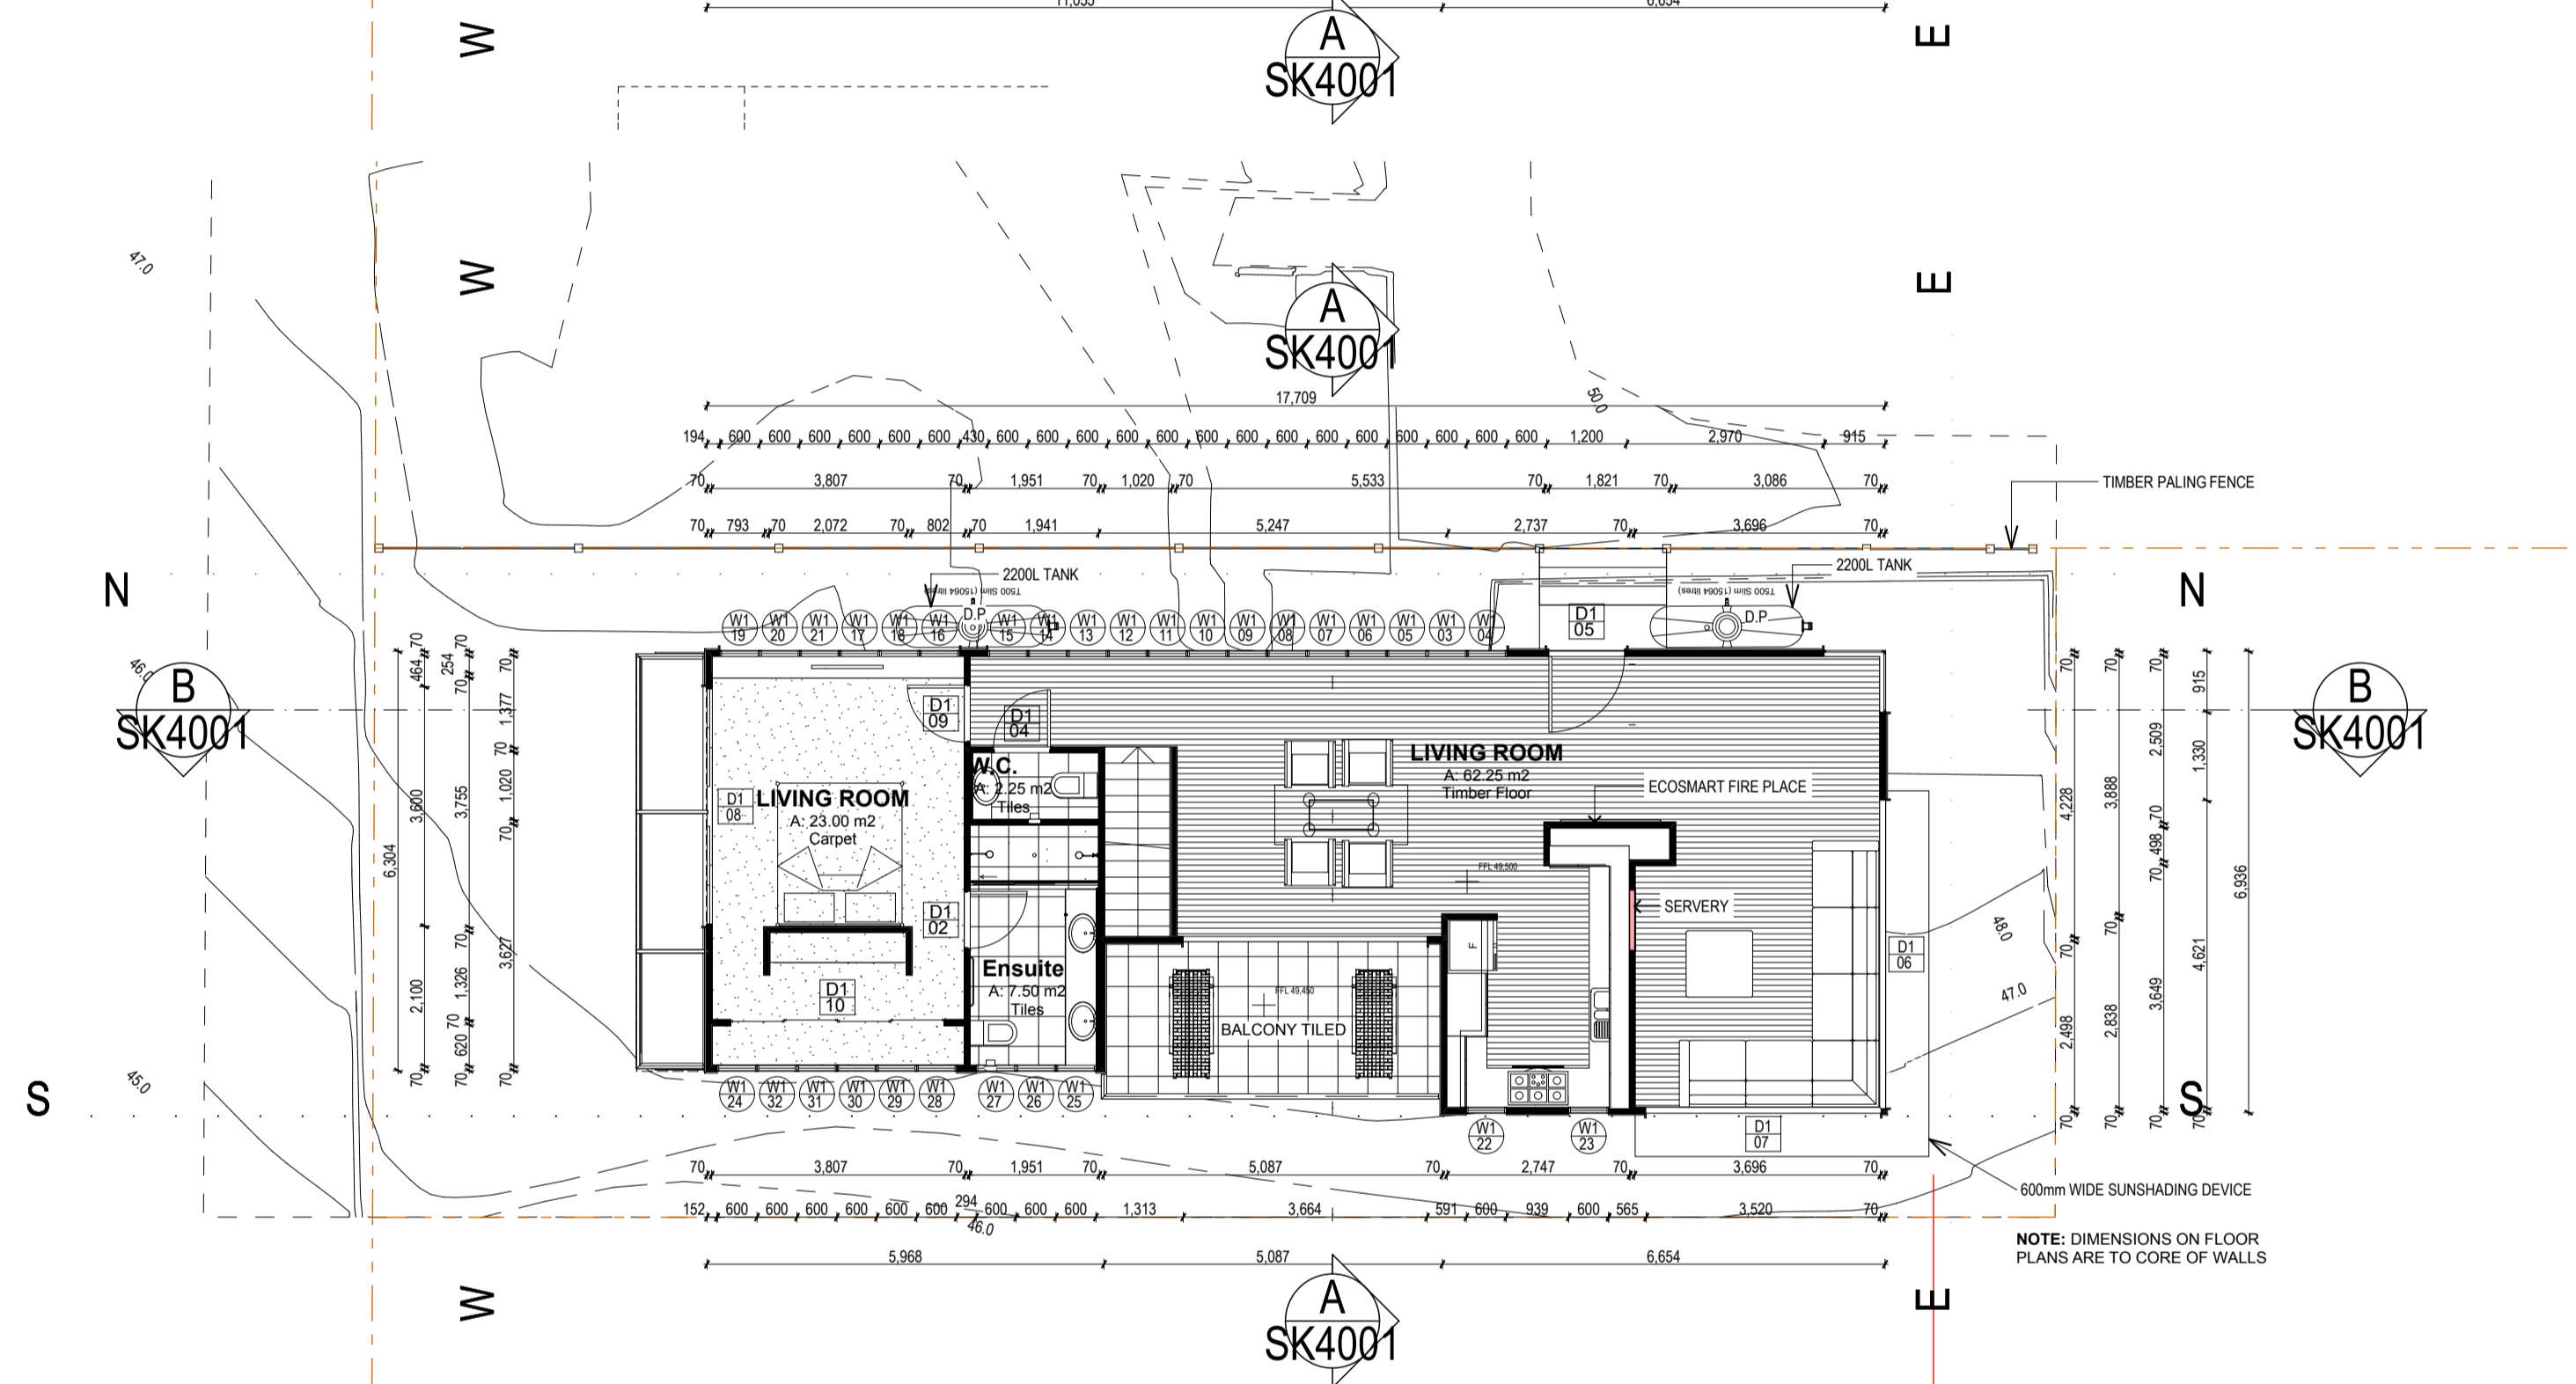

NOTE: DIMENSIONS ON FLOOR PLANS ARE TO CORE OF WALLS

ROOF PLAN
SCALE 1:100

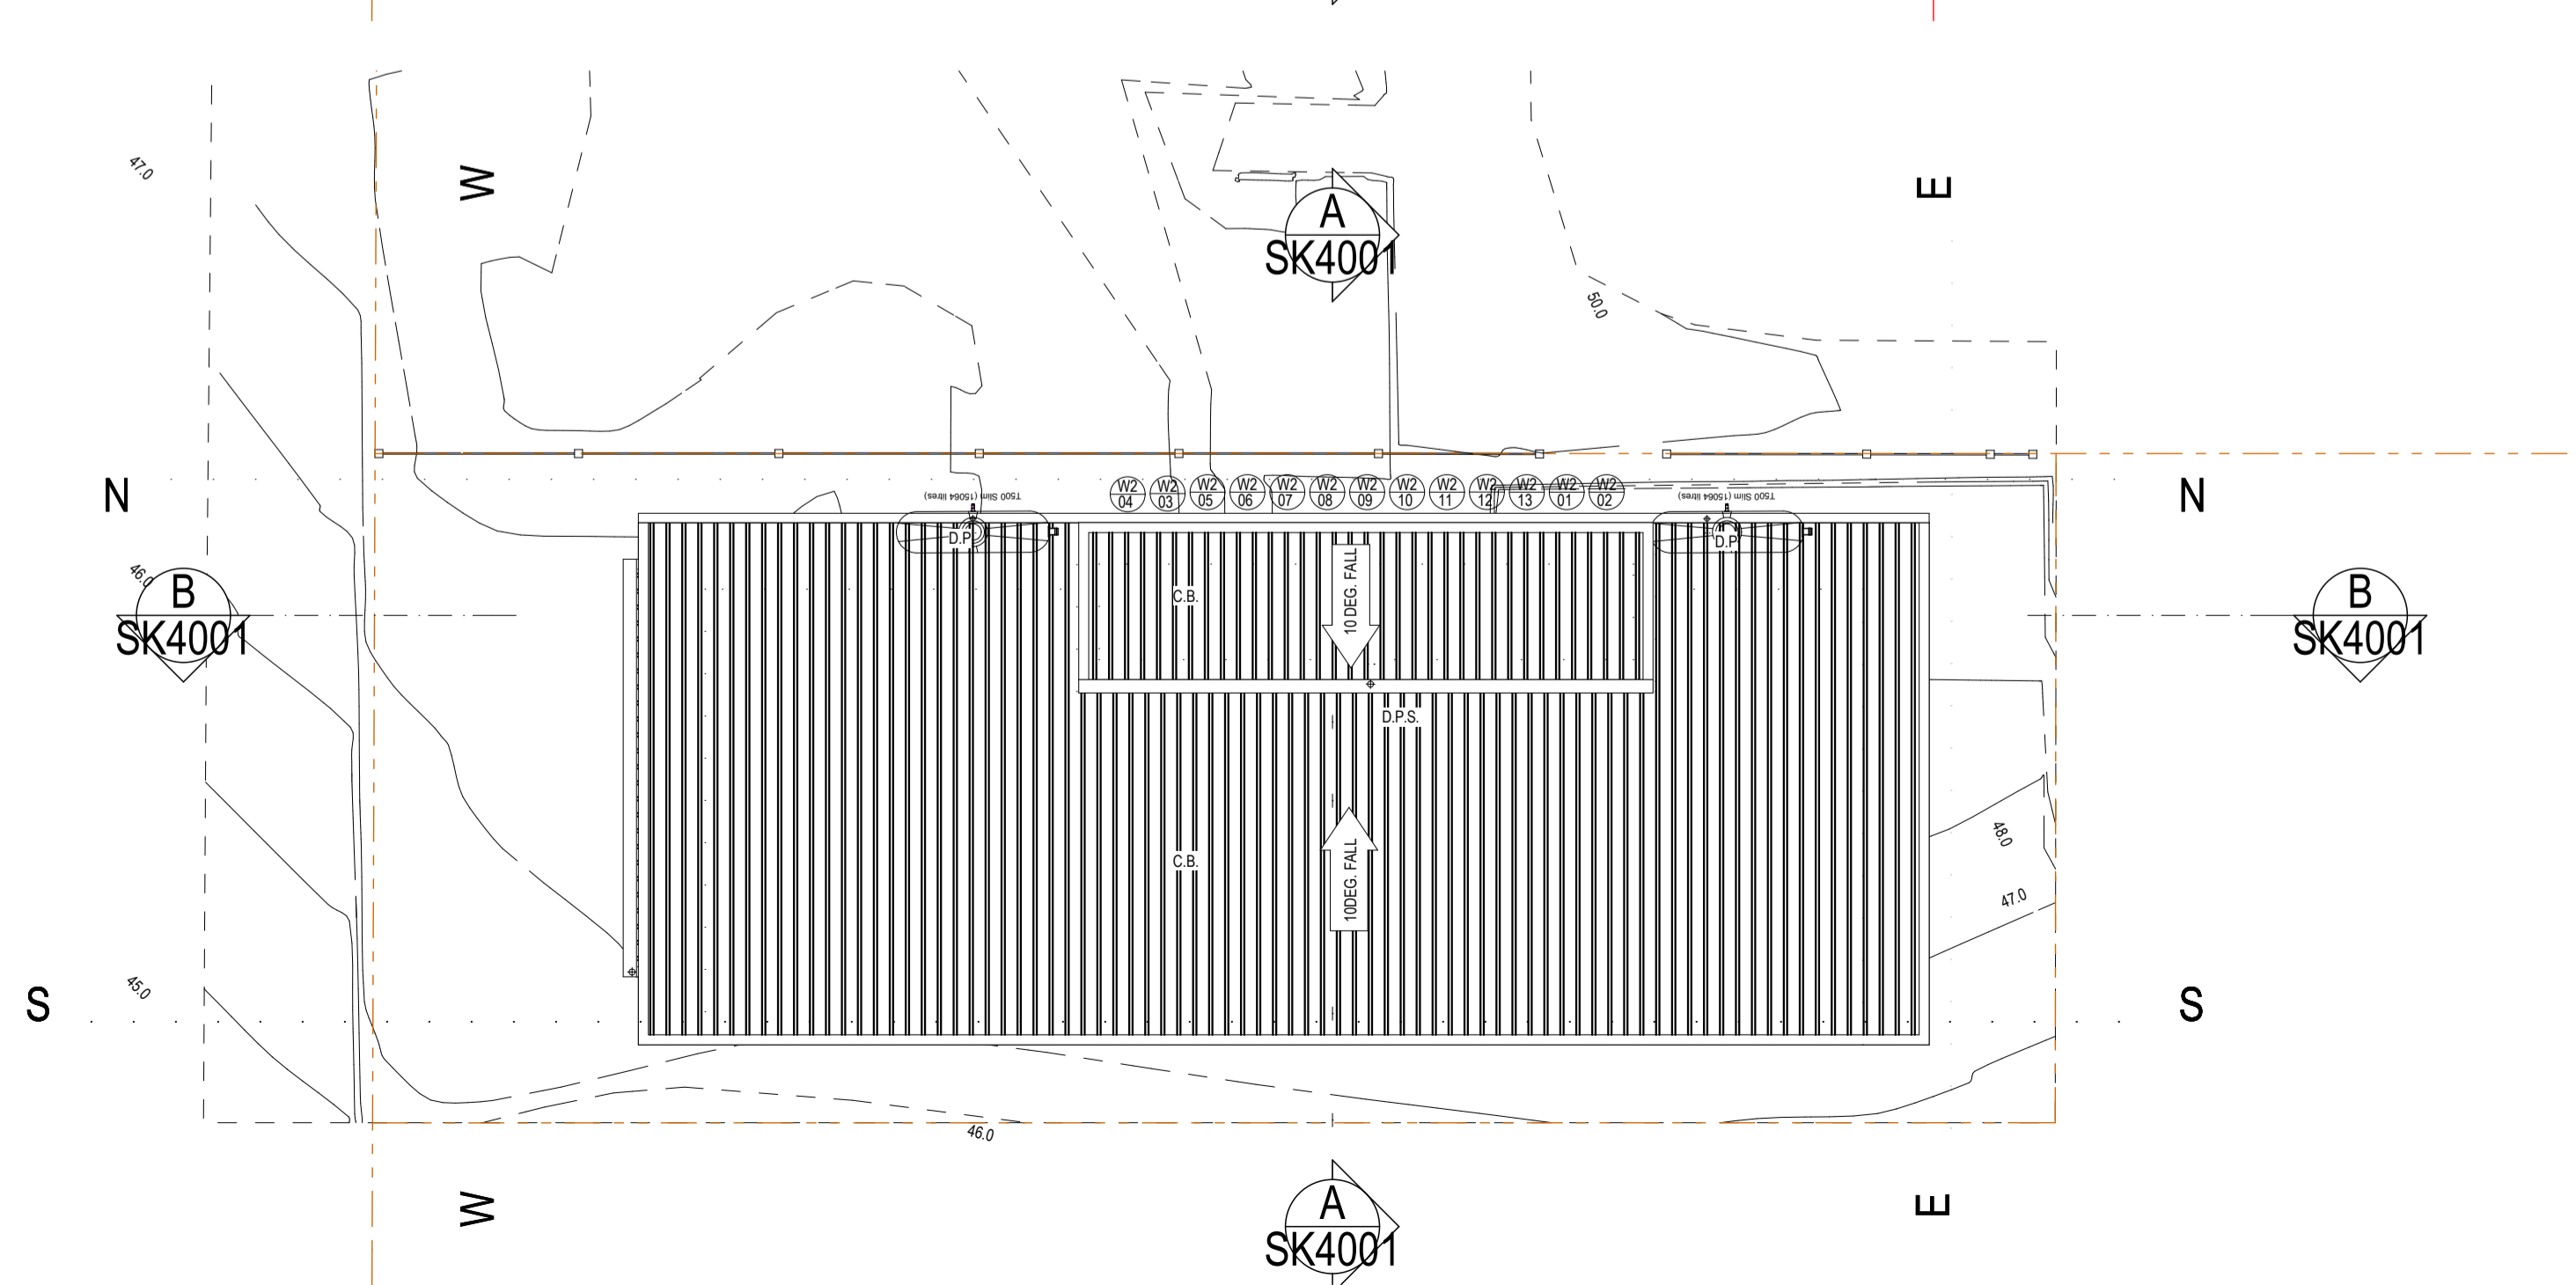

LEGEND

- M.P. MARINE PLY WITH PLY COVER STRIPS (EXPRESSED)
- D.P. STAINLESS STEEL DOWN PIPE
- D.P.S STAINLESS STEEL DOWN PIPE WITH SPREADER
- C.L. WALL HUNG CLOTHS LINE
- C.B. COLORBOND KLIP-LOK ROOFING
- B.C. LIGHTWEIGHT WALL CLADDING (C.S.F. CEMENTEL EXPRESS WALL) WITH EXPRESSED JOINTS
- T.P.F. TIMBER PALING FENCE
- W.R. TIMBER AND WIRE RAILING BALLUSTRADE

Revision	Description	By	Date
F	15-10-07	WINDOW AND DOOR NUMBERS	SWW/PJM
F	06-08-07	CLADDING THICKNESS CHANGE	SWW/PJM
F	06-08-07	FIRE R.A. THICKNESS CHANGES	SWW/PJM
D	07-07-07	FOR C.A. FINISH CHANGES	SWW/PJM
C	03-07-07	FOR C.A. FINISH CHANGES	SWW/PJM
C	03-07-07	SECTION CHANGE	SWW/PJM
A	24-06-07	INITIAL ISSUE	SWW/PJM

ARTAS
Brisbane Level 2 119 Melbourne Street South Brisbane QLD 4101
F 07 3446 5011 F 07 3486 5821
Launceston Melbourne Sydney Burnie
Internet www.artas.com.au E-mail info@artas.com.au

37a RUSDEN STREET for DUNCAN ALLAN

PLANS

Project Number: 073016 SK2100G
Drawing Number: #Garage 2
FOR APPROVAL
Use figured dimensions in preference to scaled dimensions. All dimensions to be verified on site.
COPYRIGHT: These drawings and designs and the copyright there of are the property of Artas Architects and must not be used, retained or copied without the written permission of Artas Architects. (a.b.n. 33 050 405 963)